


REFER TO TCP 100.01 FOR SIGN
SPACING AND TAPER LENGTHS

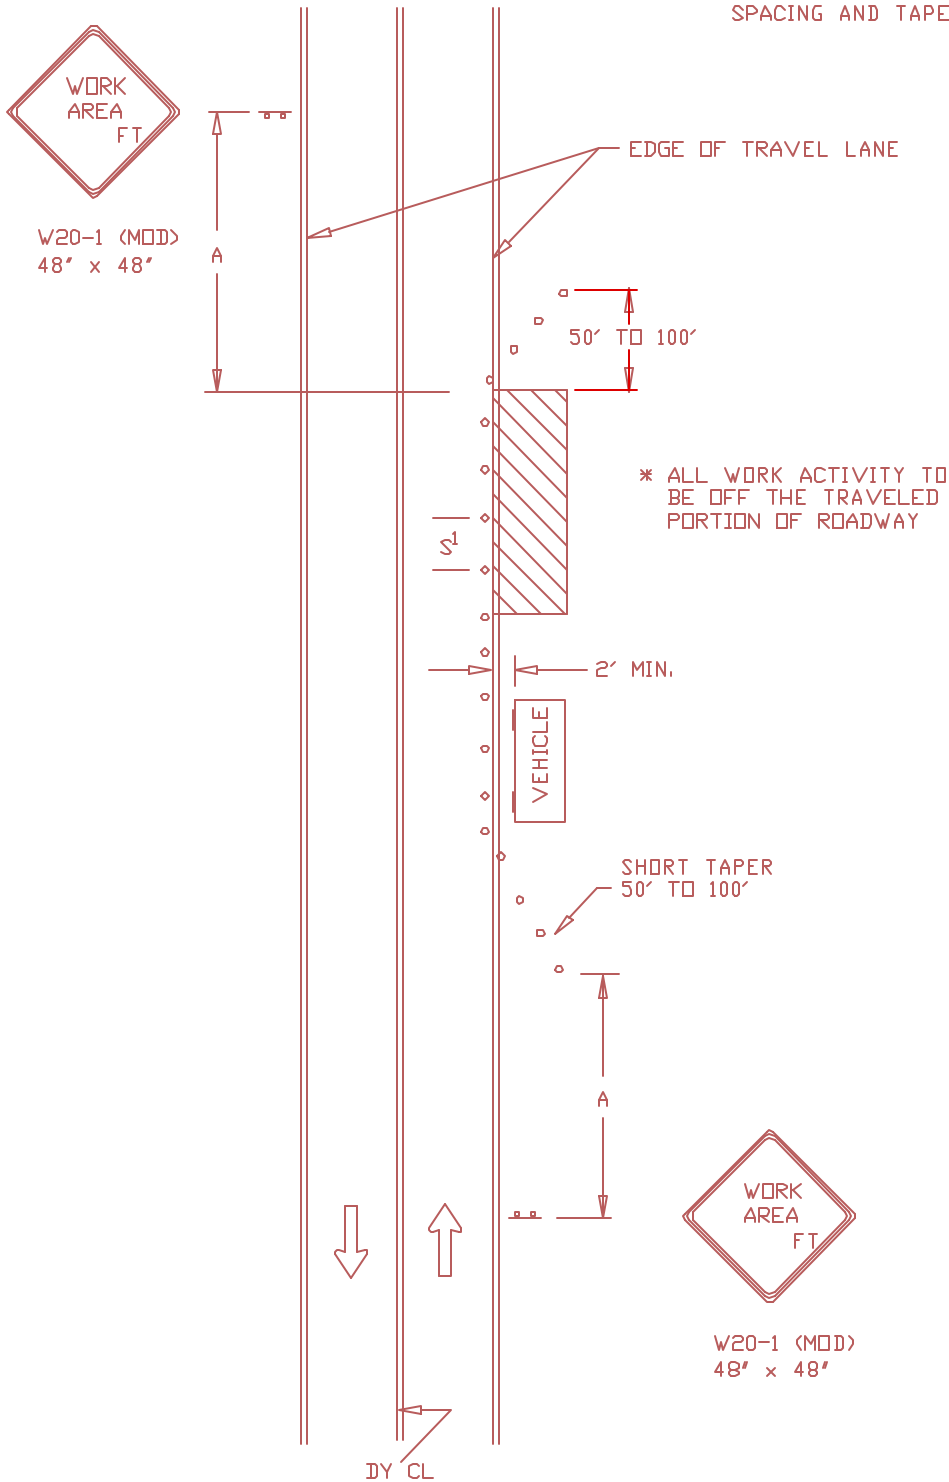

← DIRECTION OF TRAFFIC

— SIGN

▨ WORK SITE

□ TRAFFIC DRUMS
OR CONES

S¹=30 FT.

S²=10 FT.

REVISION BY	DATE	APPROVED

DATE	01/01/02	DES. BY	MCDPWT	TRAFFIC OPERATIONS SECTION MONTGOMERY COUNTY, MARYLAND
DRAWN BY	TCLE	SCALE	NTS	TRAFFIC CONTROL FOR WORK ACTIVITY OFF THE ROAD
APPROVED		CHIEF, TRAFFIC OPERATIONS SECTION		
STANDARD TCP-101.02				OF SHEETS